

REV	DATE	BY	CHK	DESCRIPTION




Front Elevation



Side Elevation



Rear Elevation

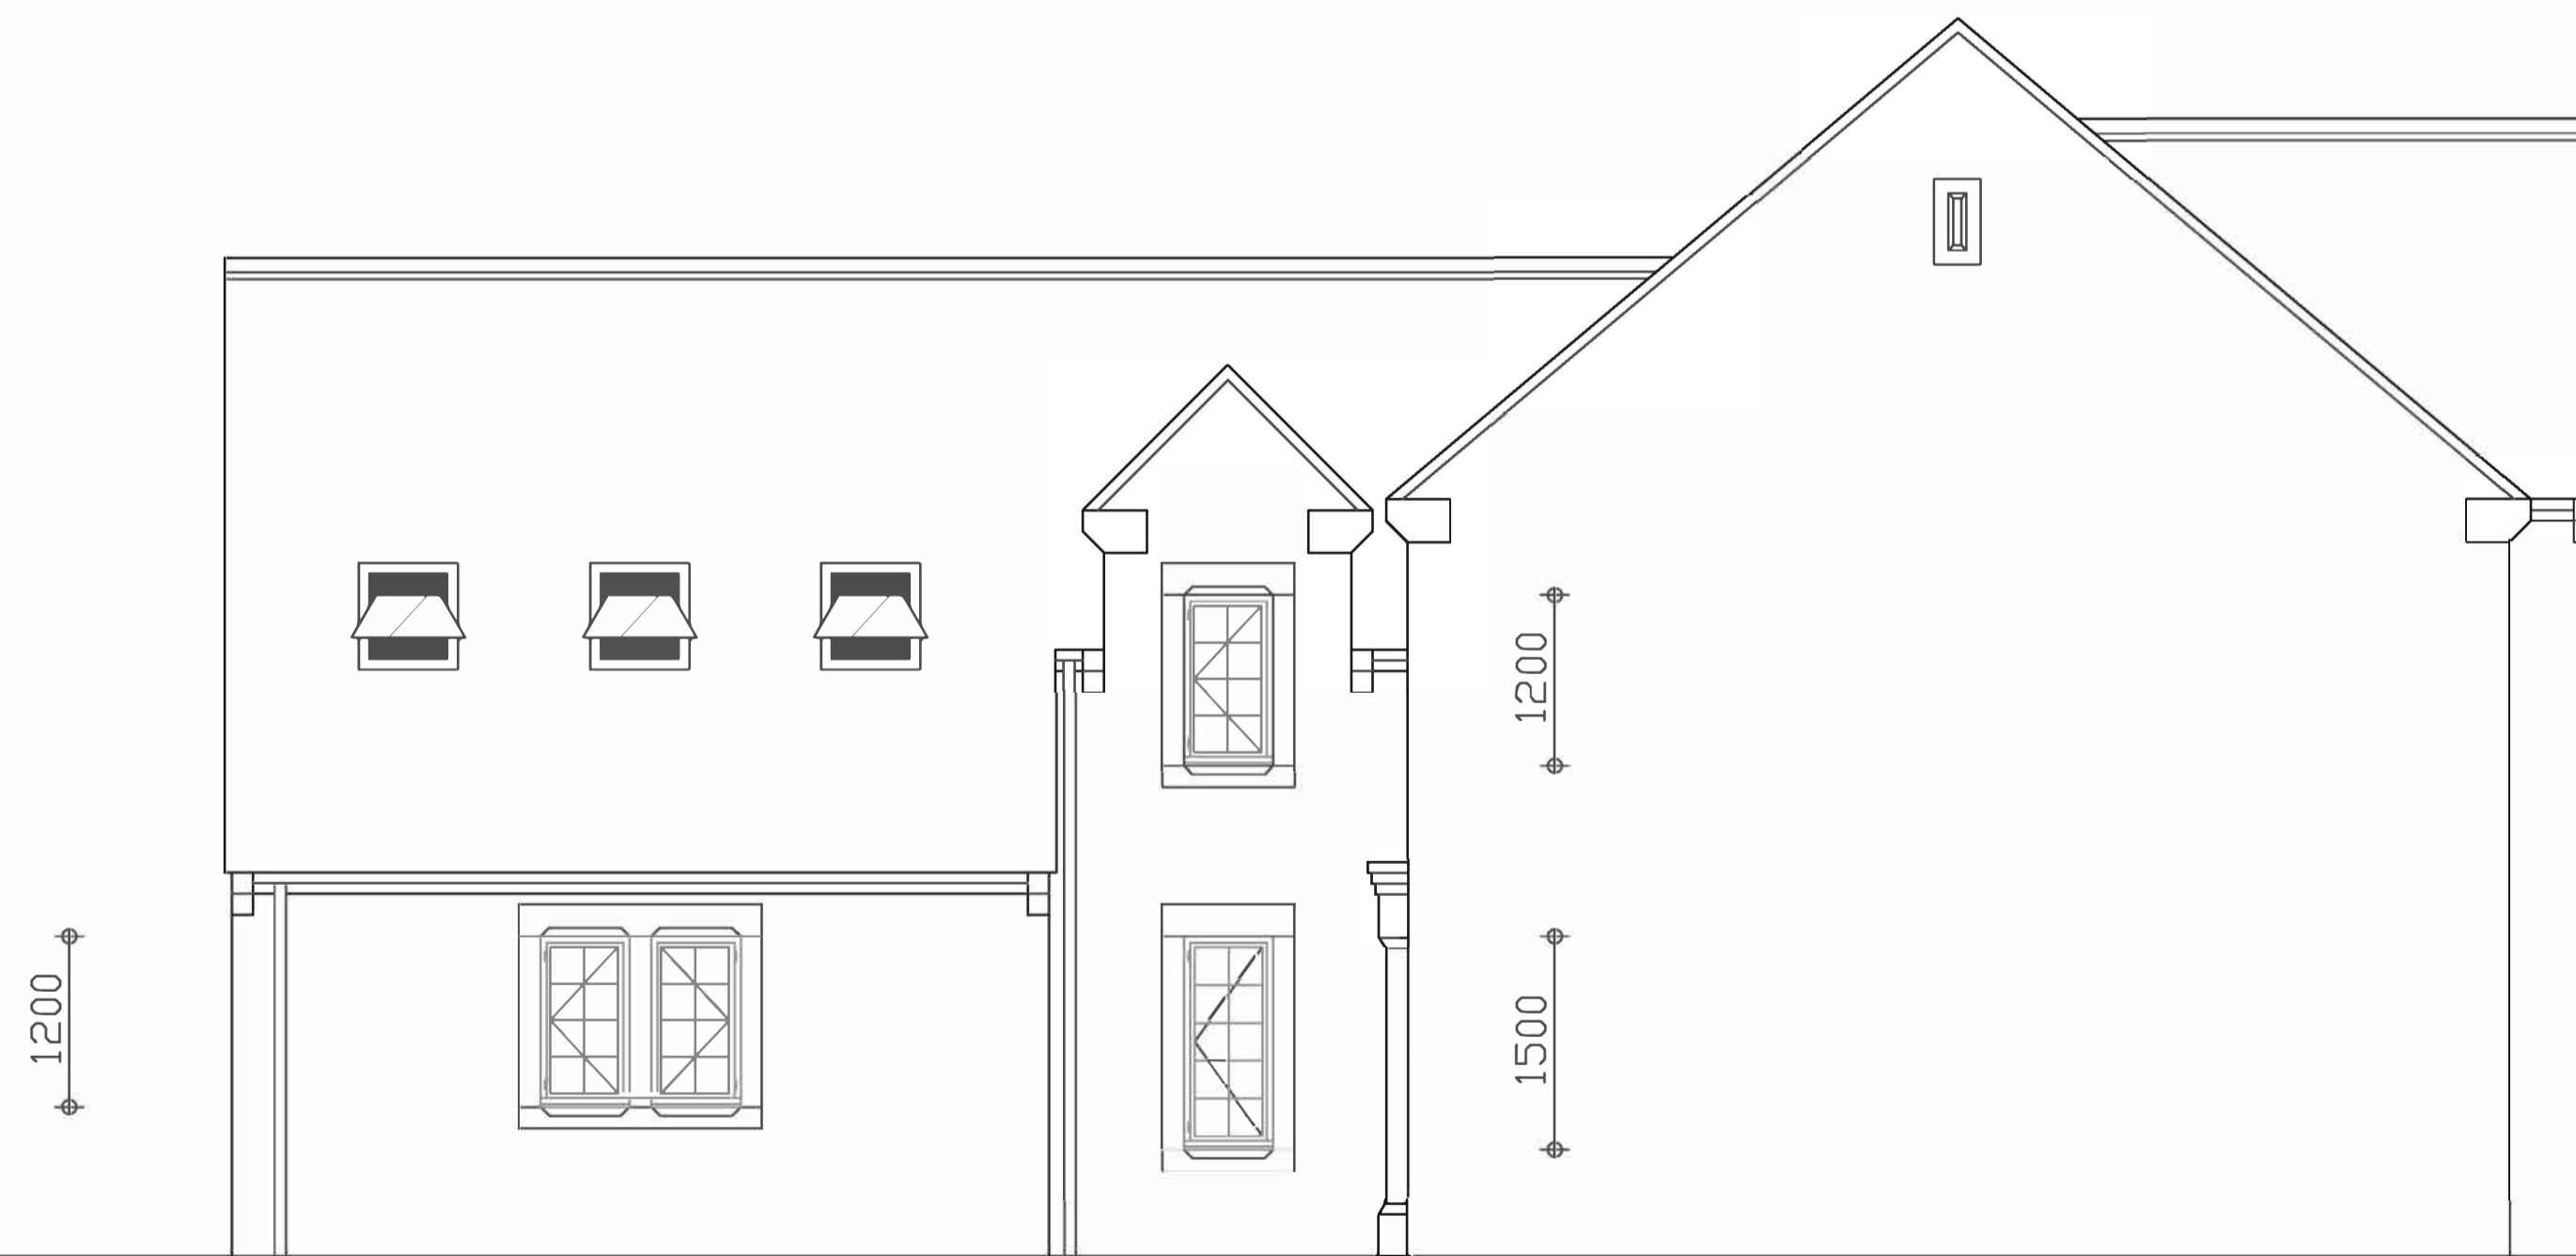

Side Elevation

JOB NO: 5B	DRAWING NO: 5B-06	REVISION: -	SCALE(S): 1:50 @ A1
DRAWN: JJA	CHECKED: JJA	APPR: XX	DATE: Feb 15
DRAWING STATUS: PLANNING			
DO NOT SCALE FROM THIS DRAWING. CHECK ALL DIMENSIONS ON SITE			