

REV	DATE	BY	CHK	DESCRIPTION



Typical (Type 2) Front Elevation Scale 1:100




Typical (Type 2) Side Elevation Scale 1:100




Typical (Type 2) Rear Elevation Scale 1:100




Typical (Type 2) Side Elevation Scale 1:100

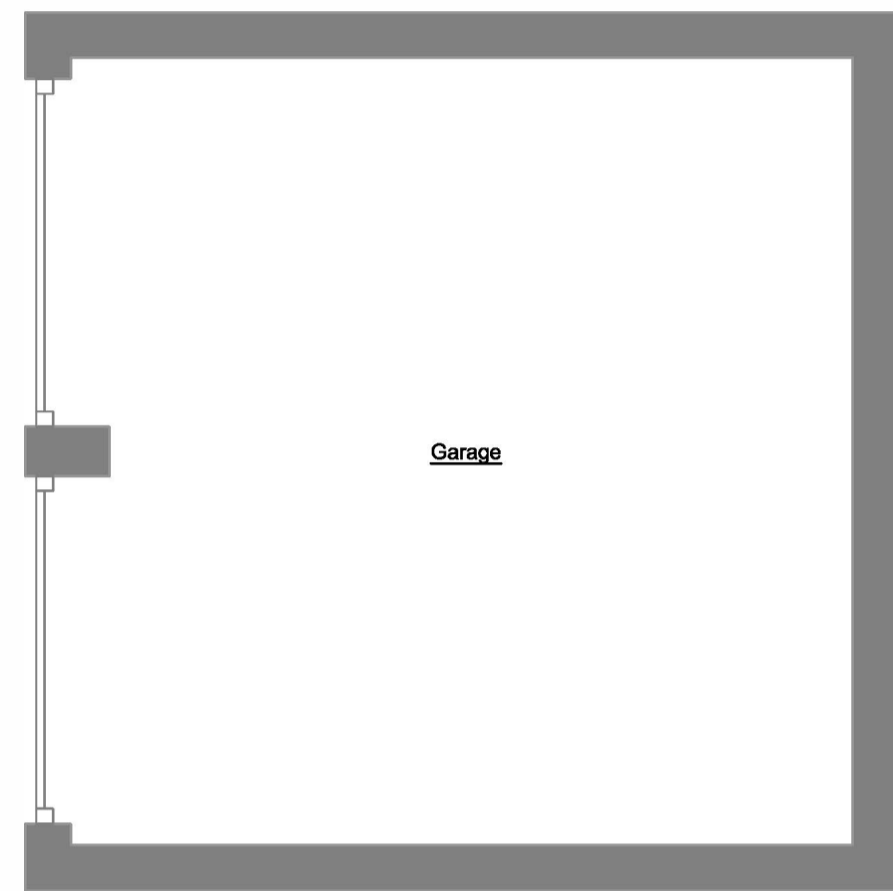


Typical Garage Plan Scale 1:50

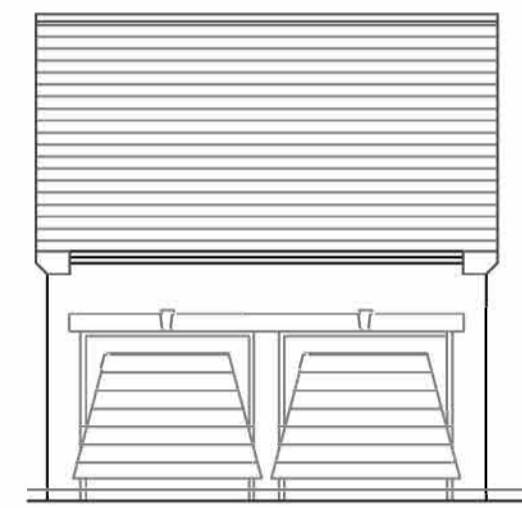


Typical Garage Front Elevation Scale 1:100

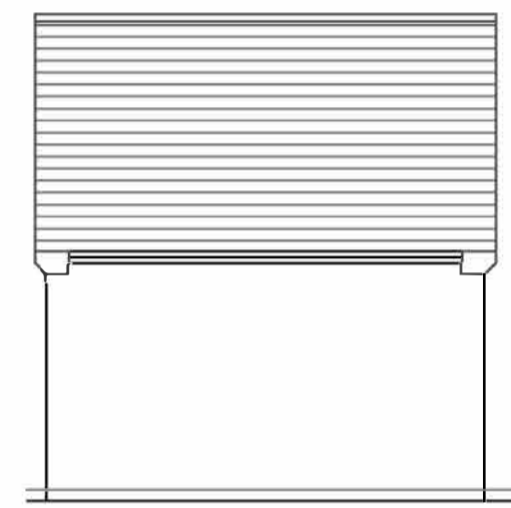


Typical Garage Rear Elevation Scale 1:100

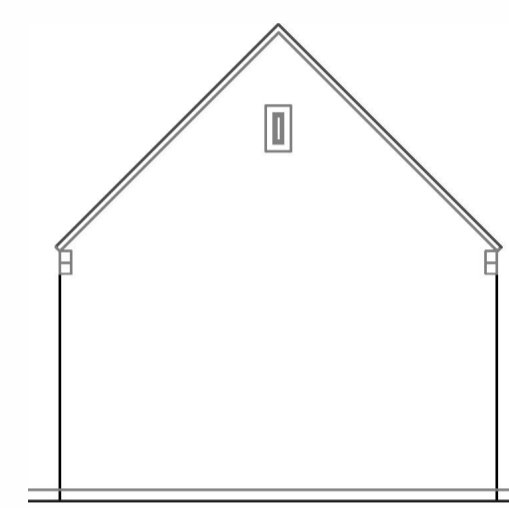


Typical Garage Side Elevation Scale 1:100

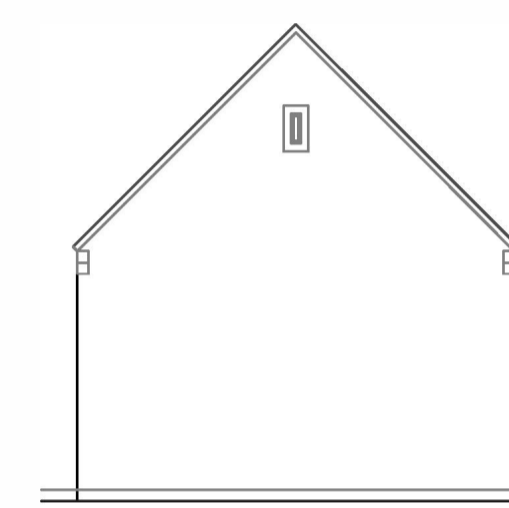

Typical Garage Side Elevation Scale 1:100

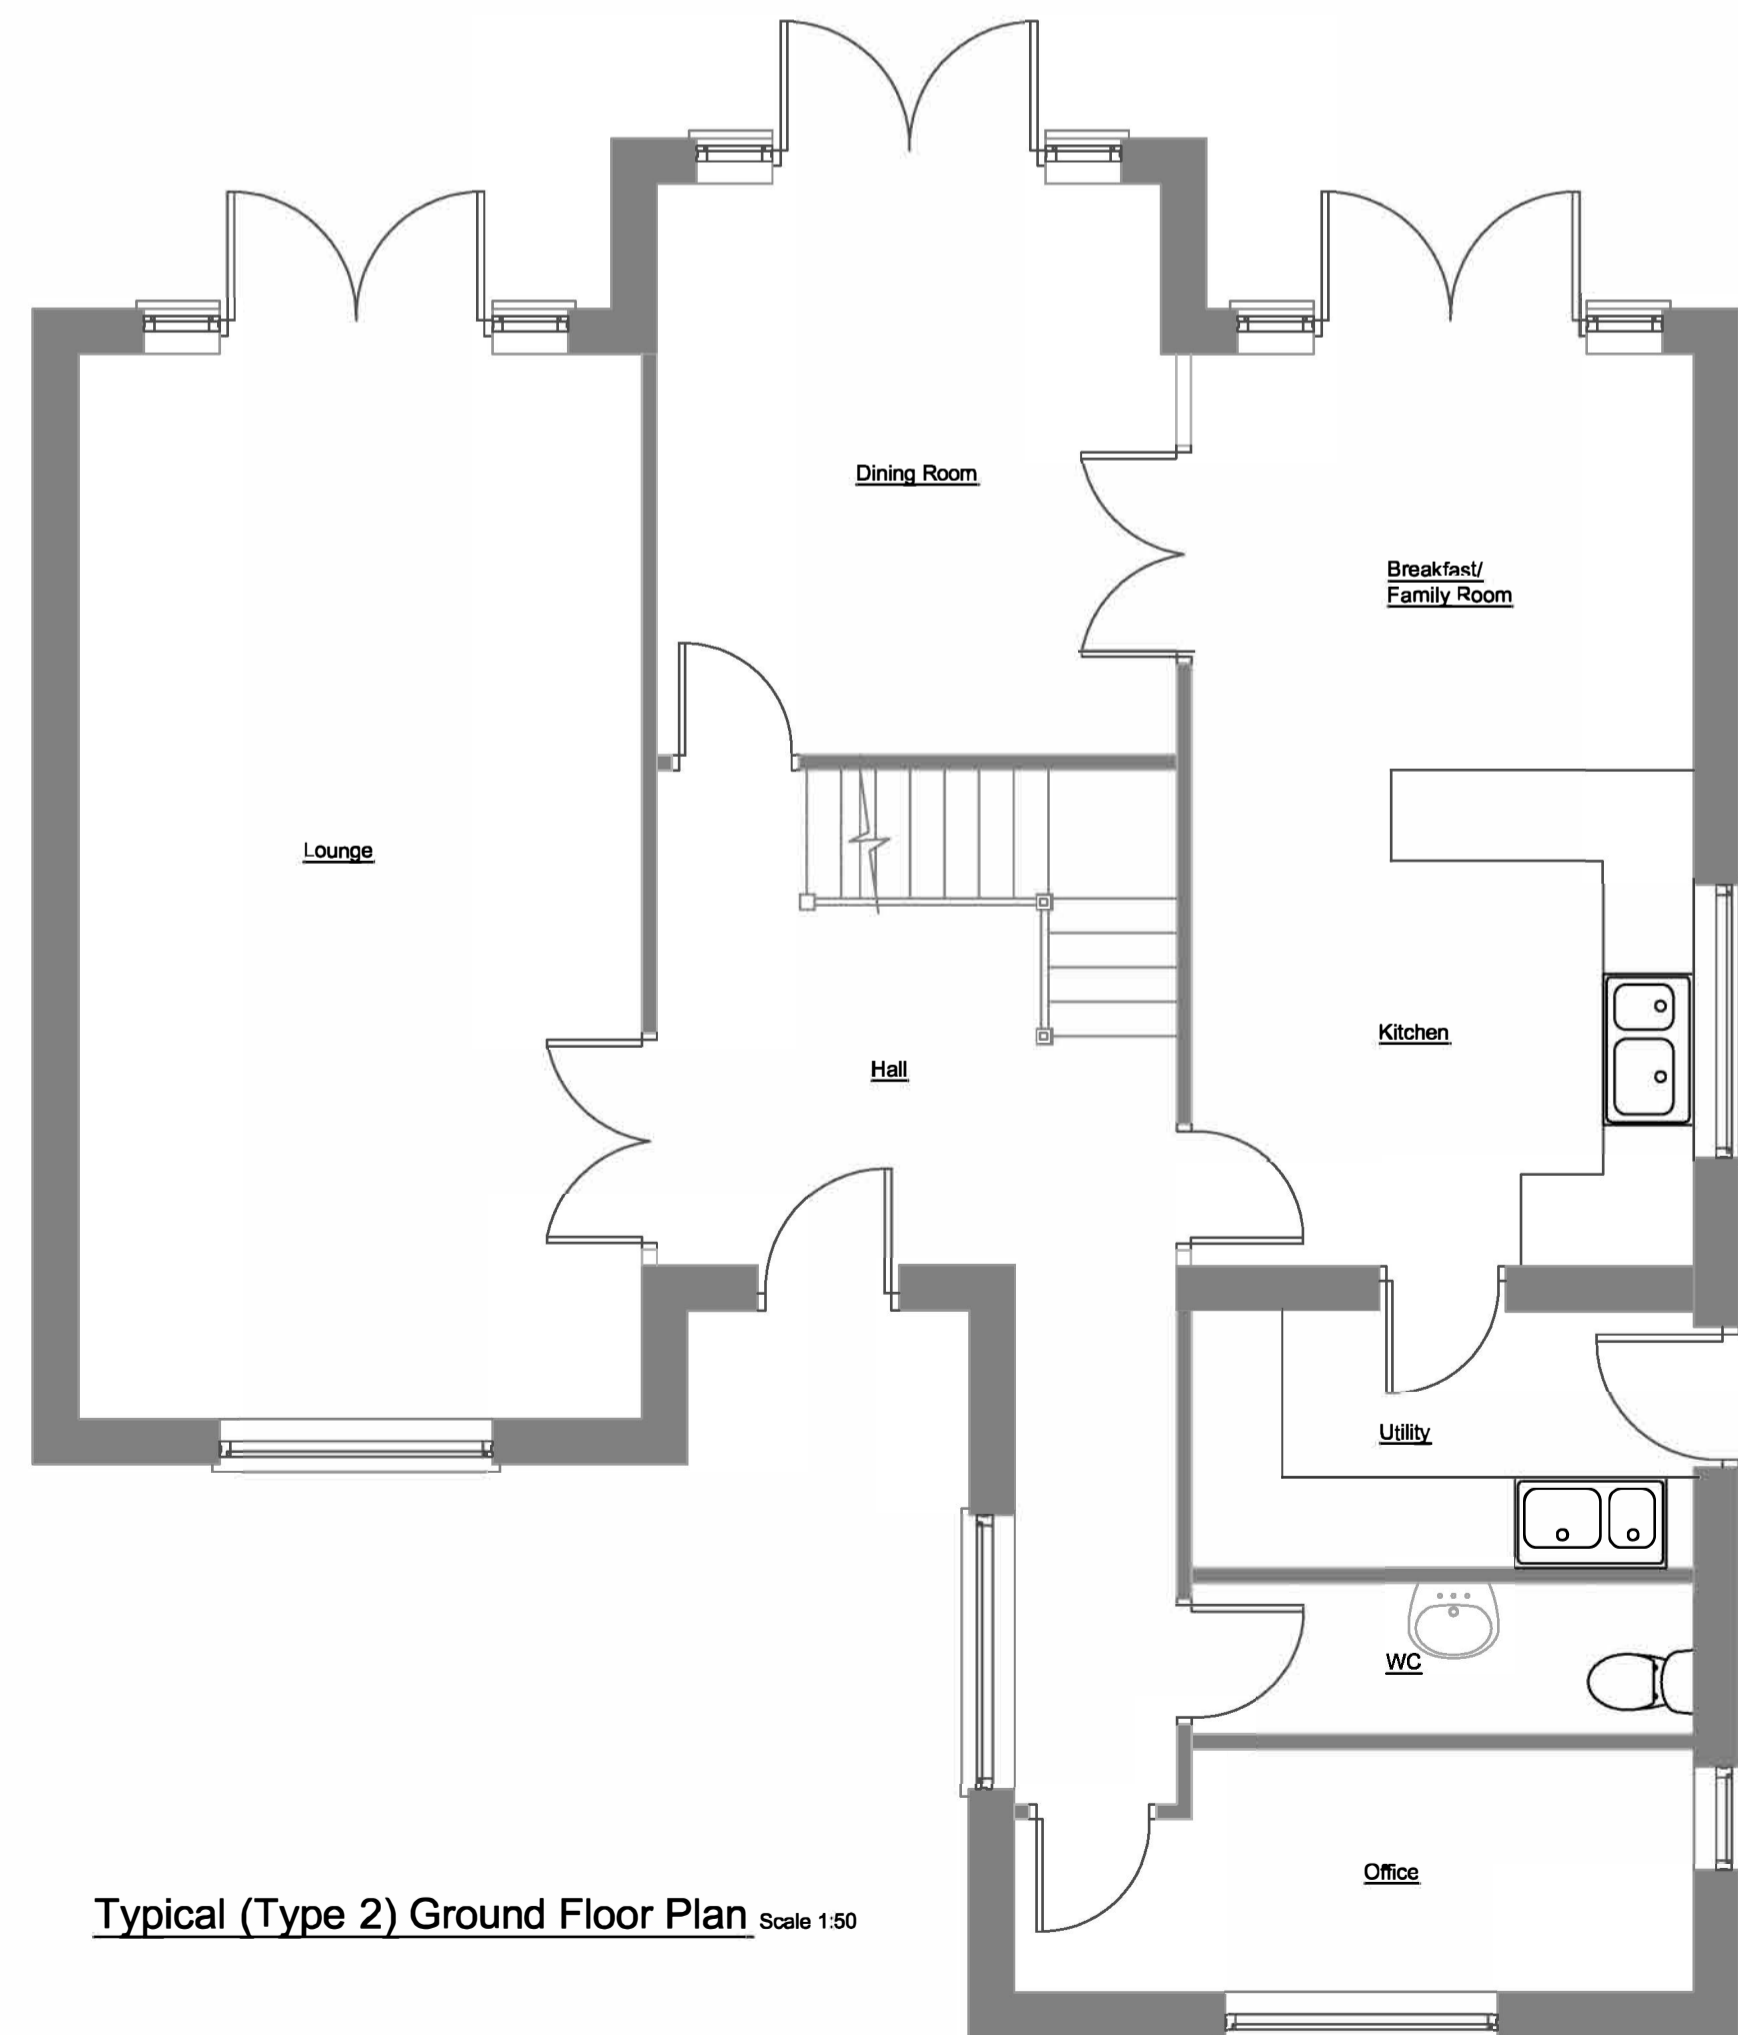

Typical (Type 2) Ground Floor Plan Scale 1:50

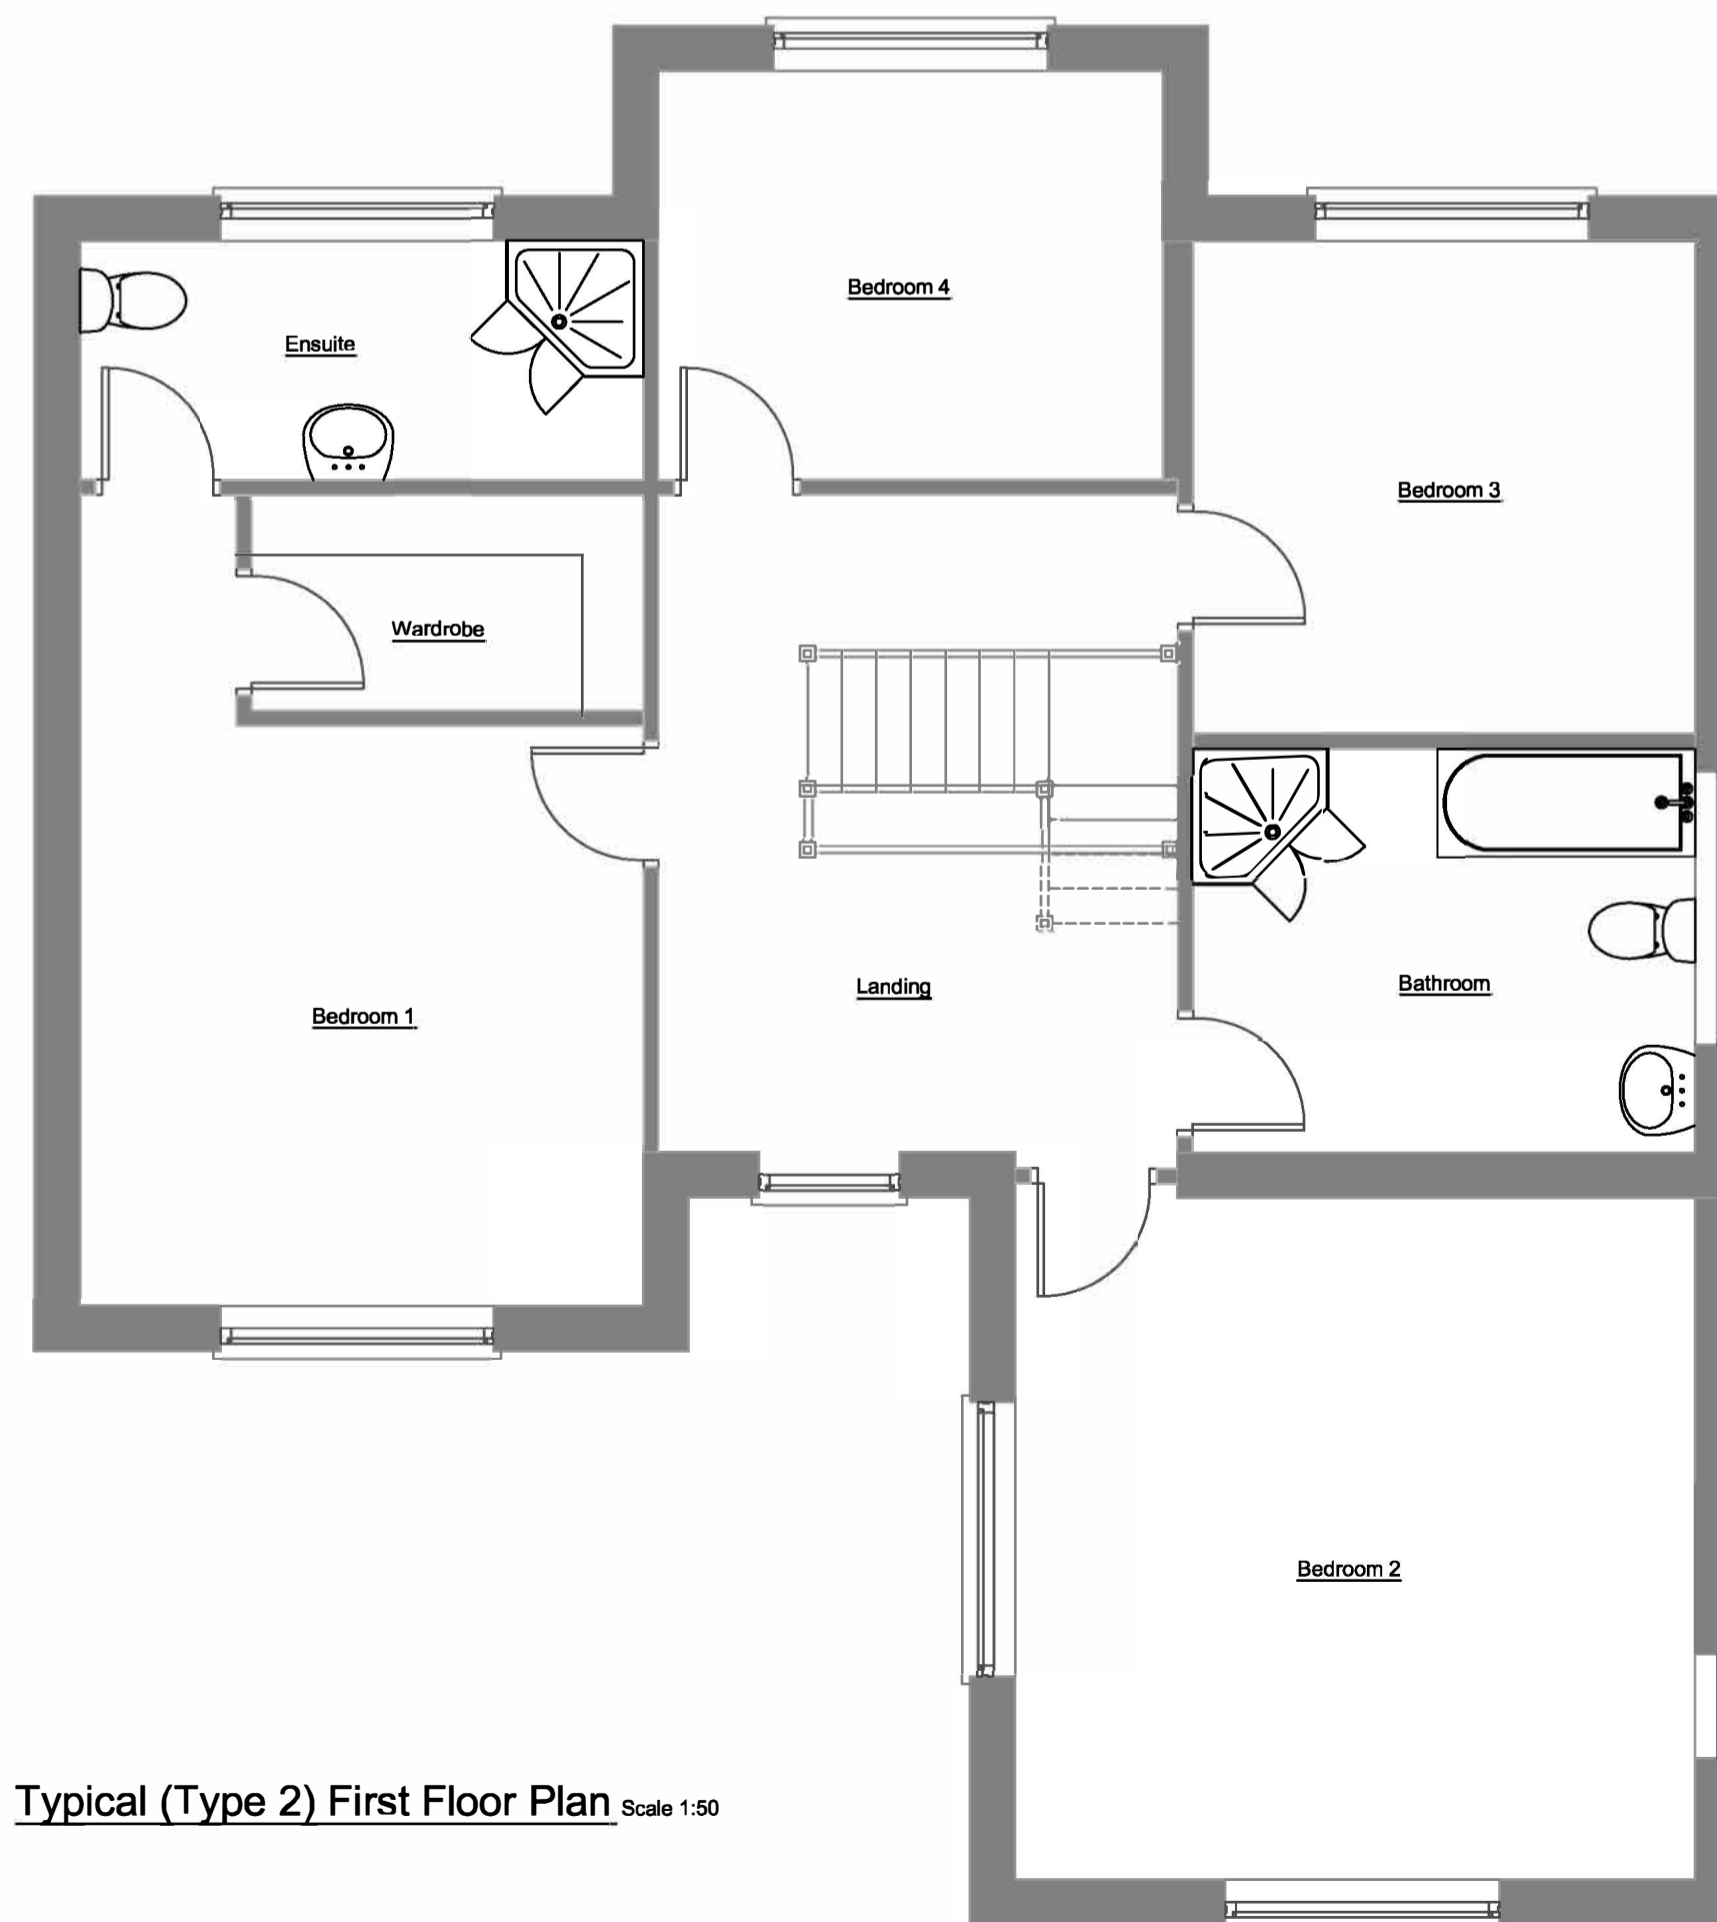

Typical (Type 2) First Floor Plan Scale 1:50

JOB NO: 10015	DRAWING NO: 10015-05	REVISION: .	SCALE(S): As Shown @ A1
DRAWN: JJA	CHECKED: JEA	APPR: XX	DATE: March 13
DRAWING STATUS: APPROVAL			
DO NOT SCALE FROM THIS DRAWING. CHECK ALL DIMENSIONS ON SITE			