



Existing Location Plan Scale 1:1250



Existing Block Plan Scale 1:1500




Proposed Location Plan Scale 1:1250



Proposed Block Plan Scale 1:1500


REV	DATE	BY	CHK	DESCRIPTION

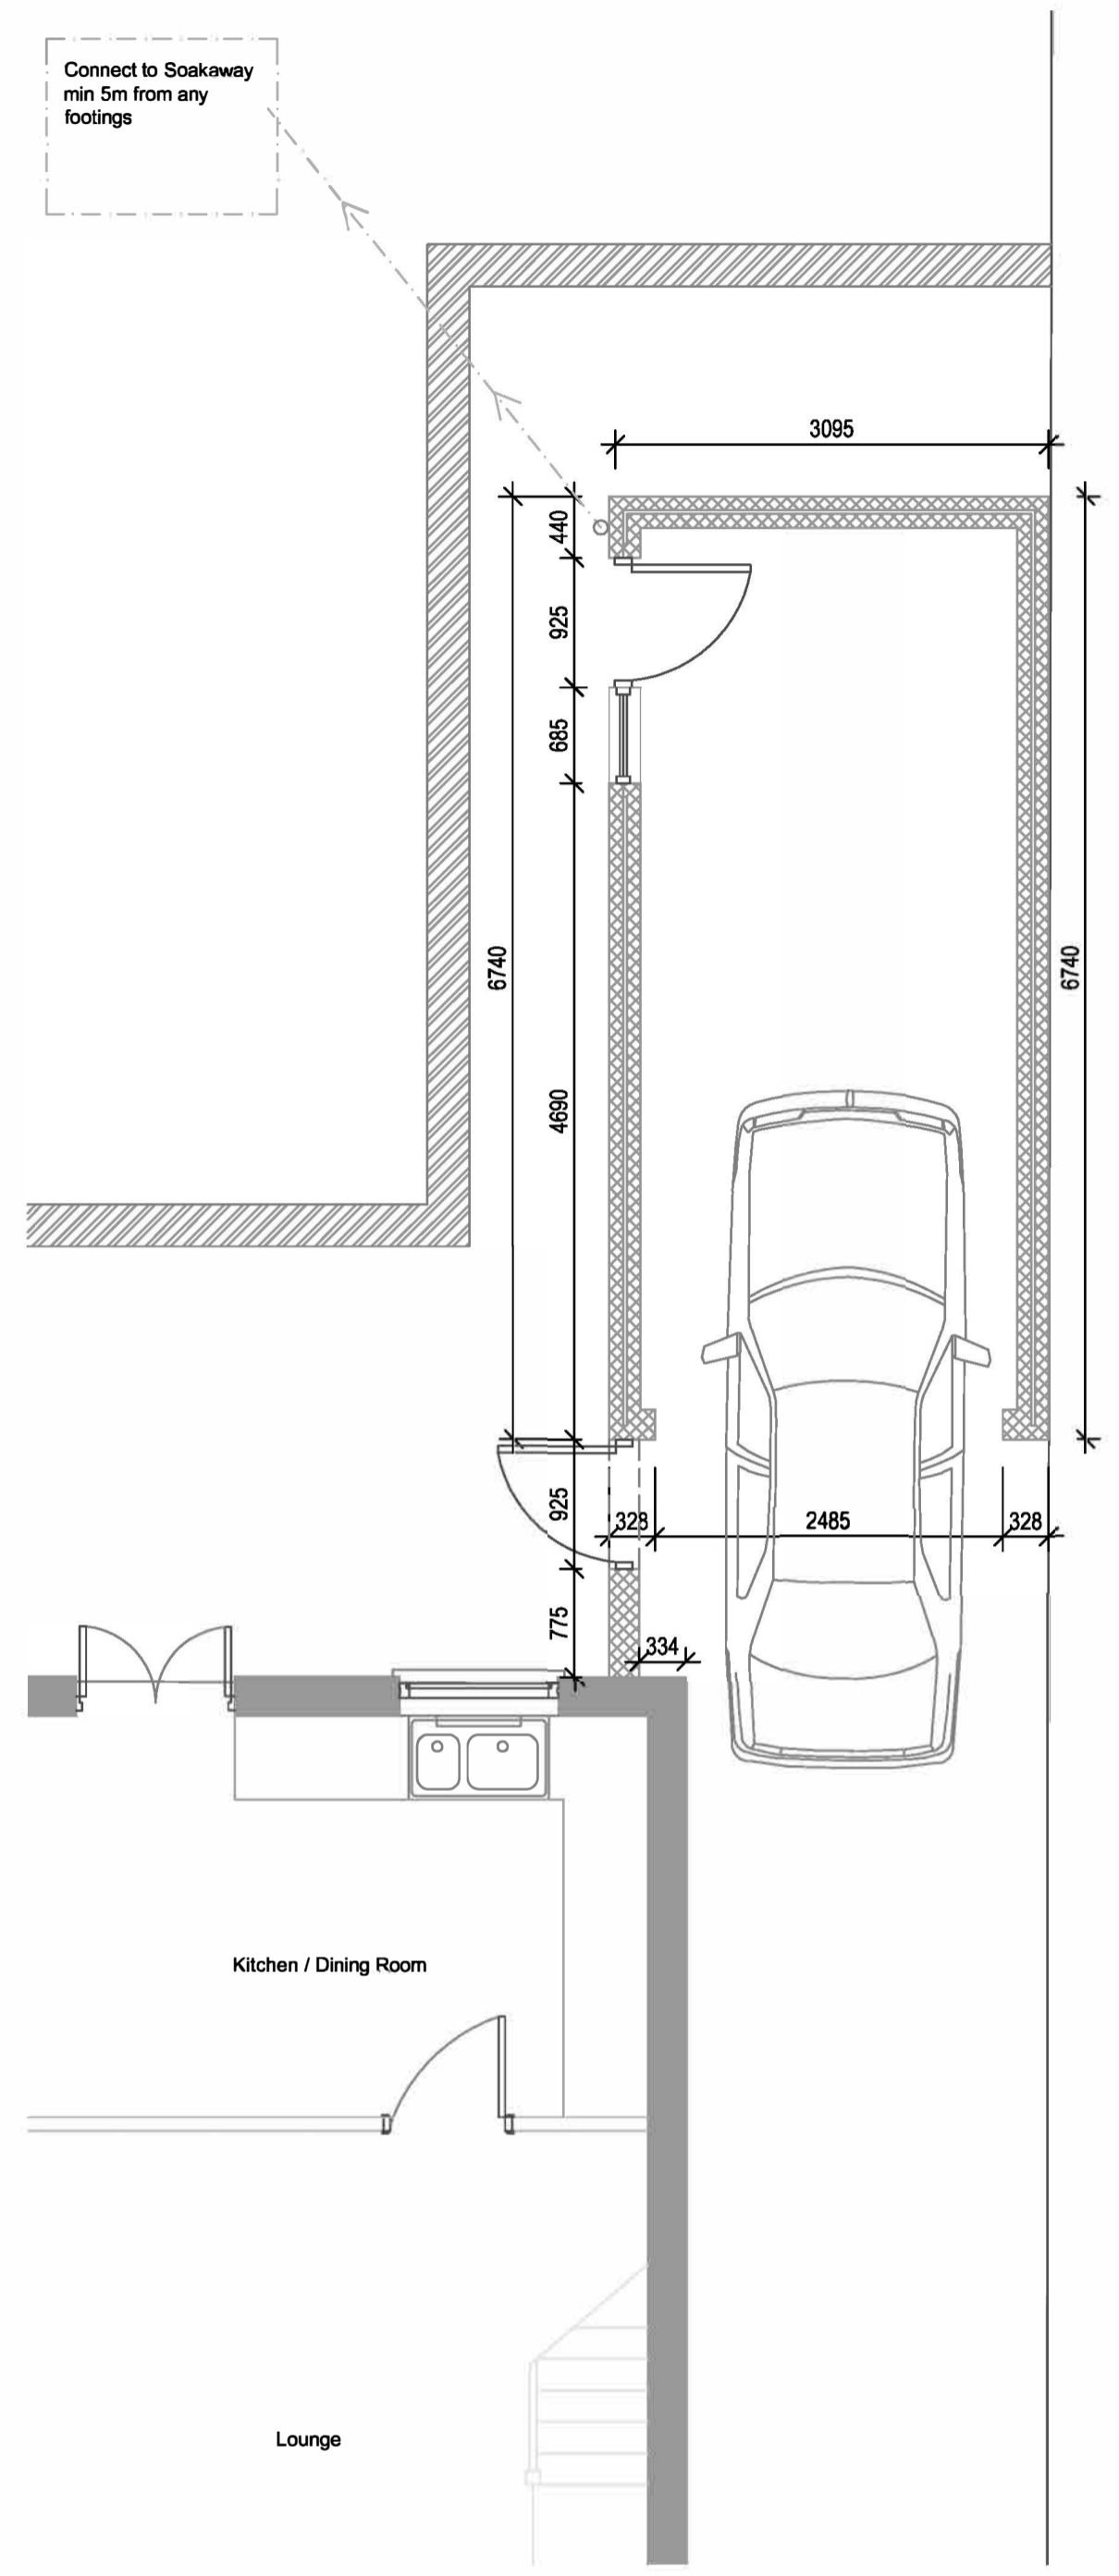

Proposed Layout Plan Scale 1:50




Existing Front Elevation Scale 1:50

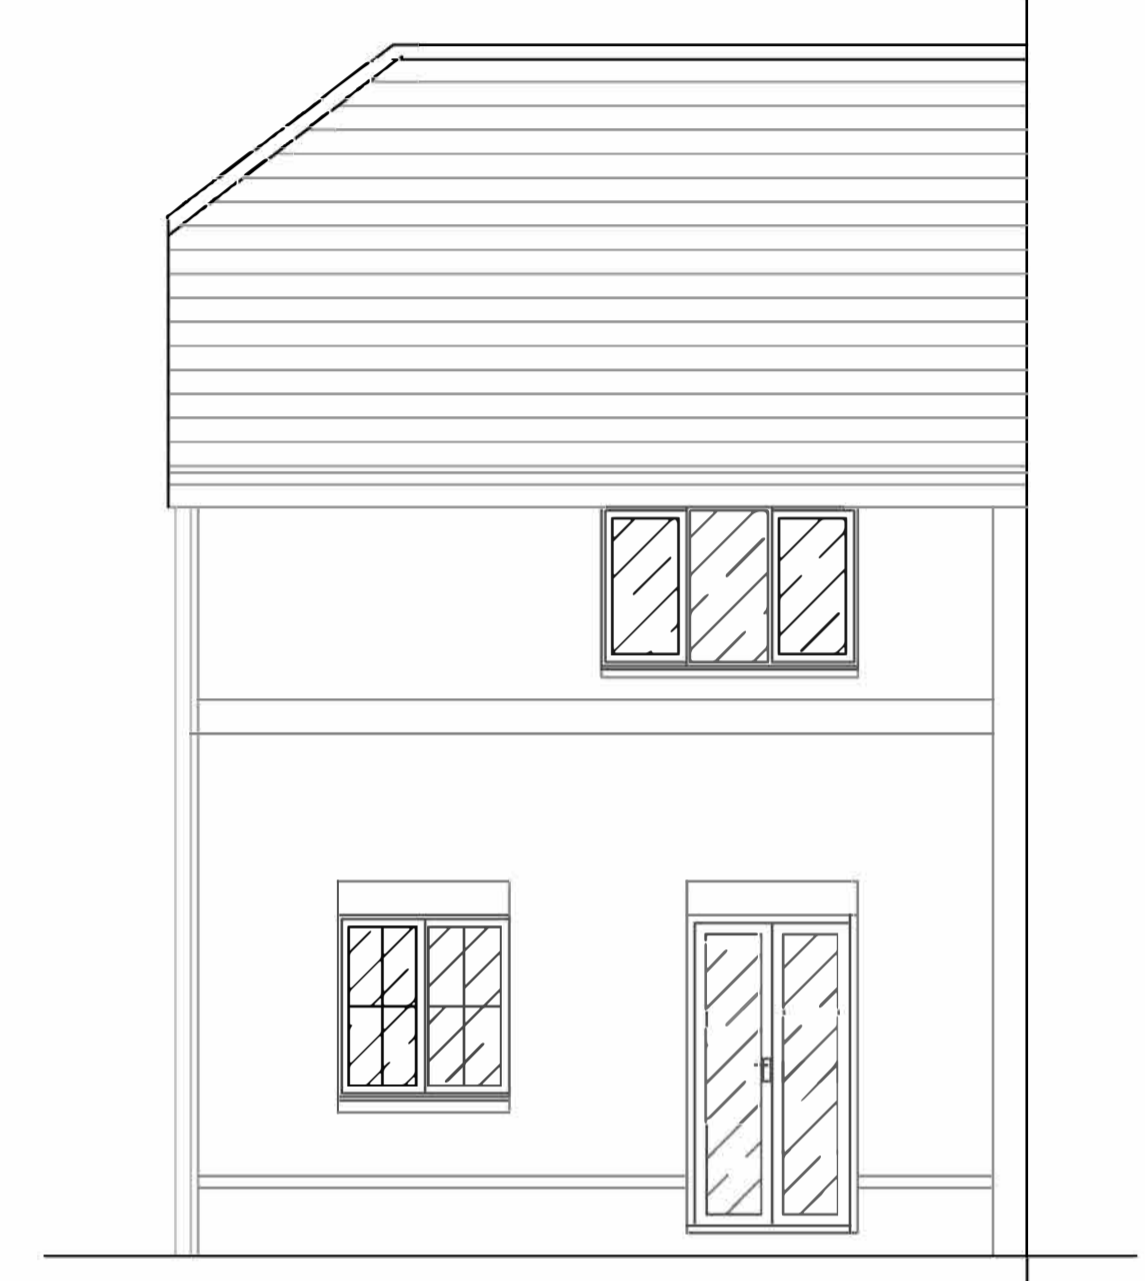


Existing Rear Elevation Scale 1:50




Typical View from Wellington Road Scale 1:100

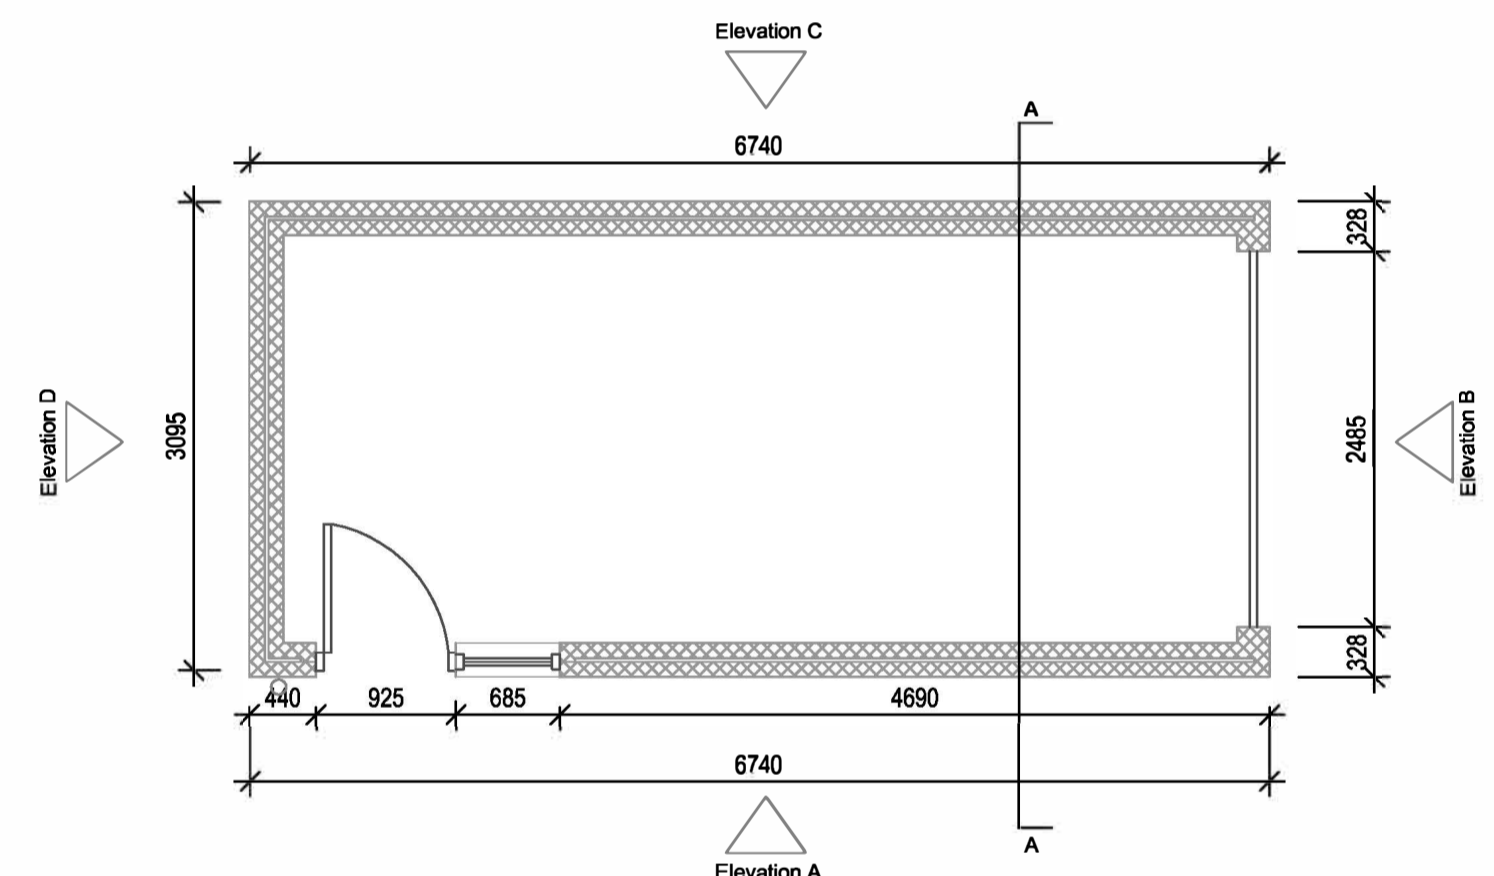

Proposed Garage Plan Scale 1:50

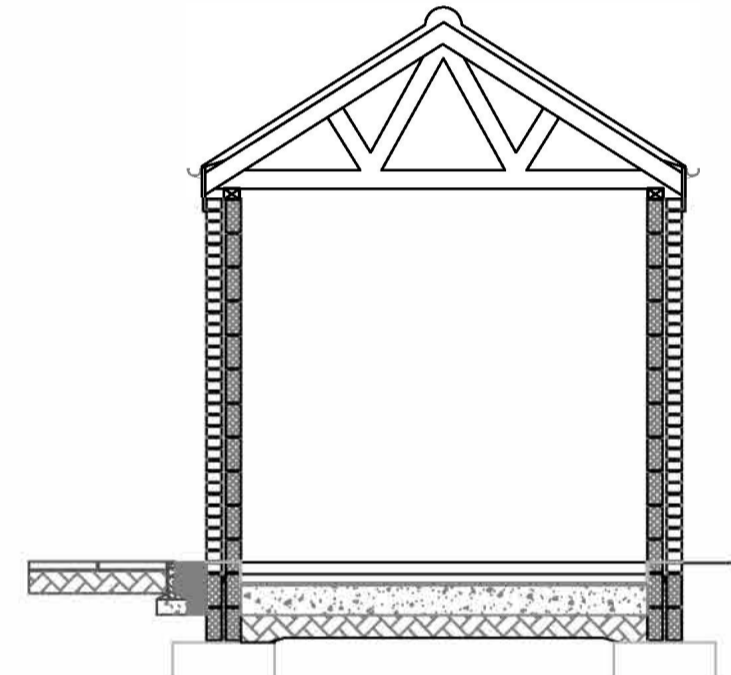


Proposed Section A - A Scale 1:50

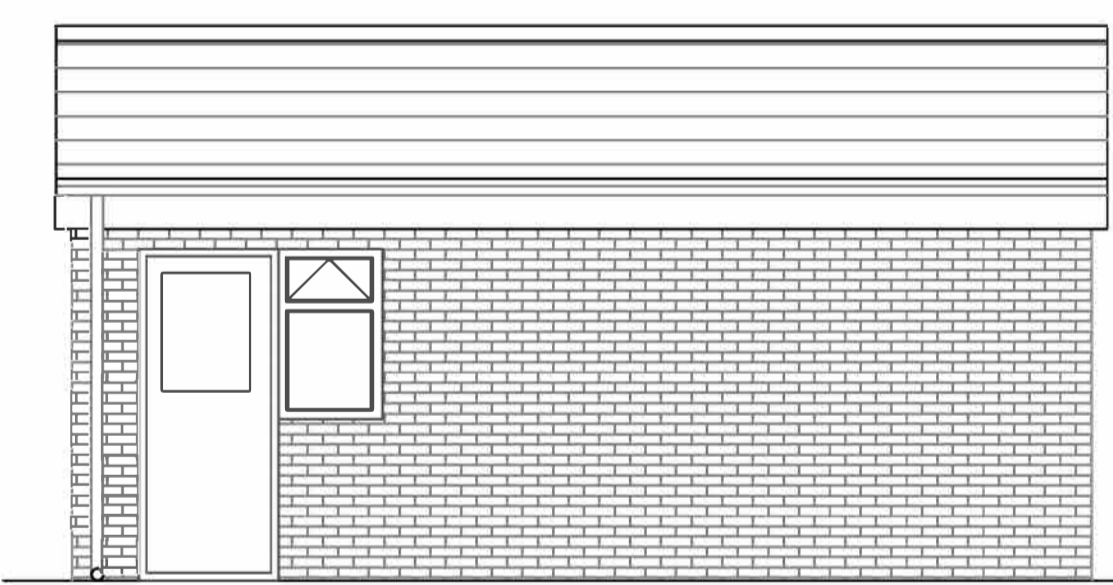


Proposed Side Elevation A Scale 1:50




Proposed Front Elevation B Scale 1:50

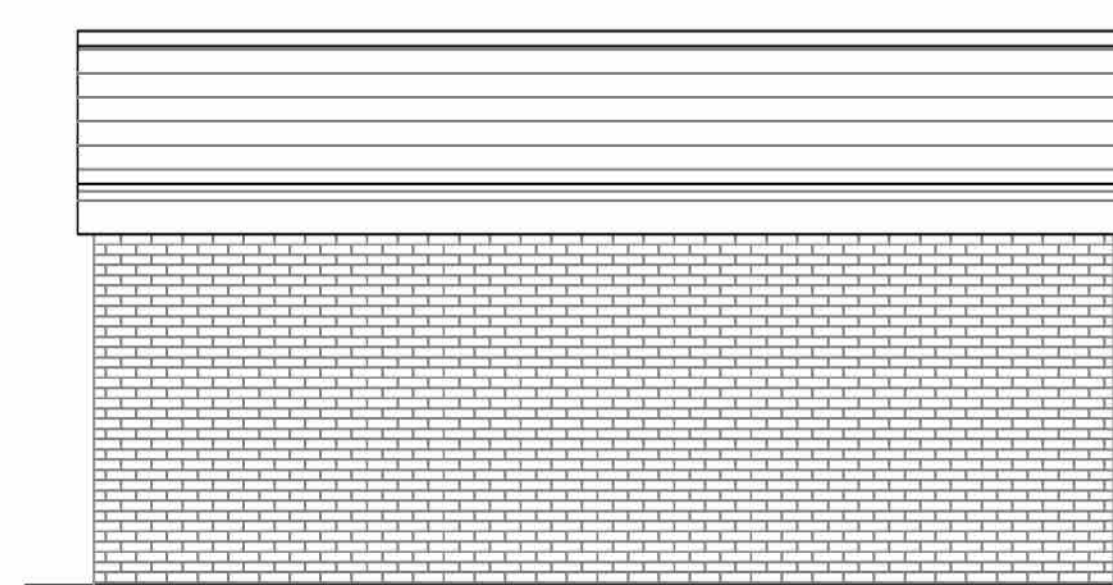


Proposed Side Elevation C Scale 1:50

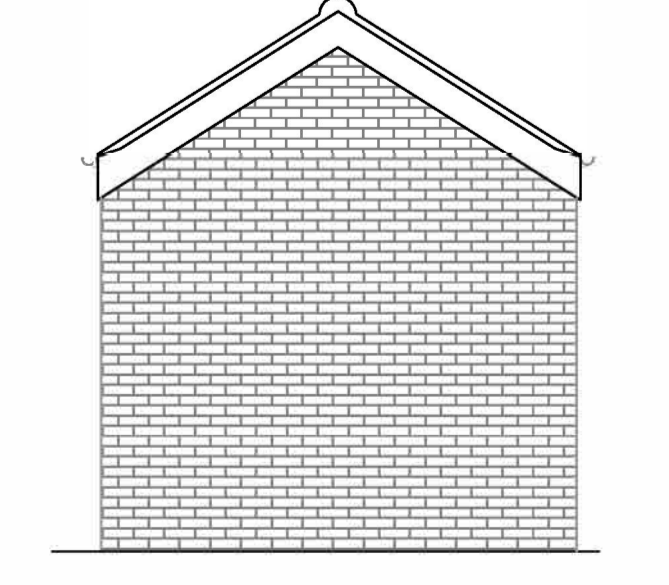

Proposed Rear Elevation D Scale 1:50

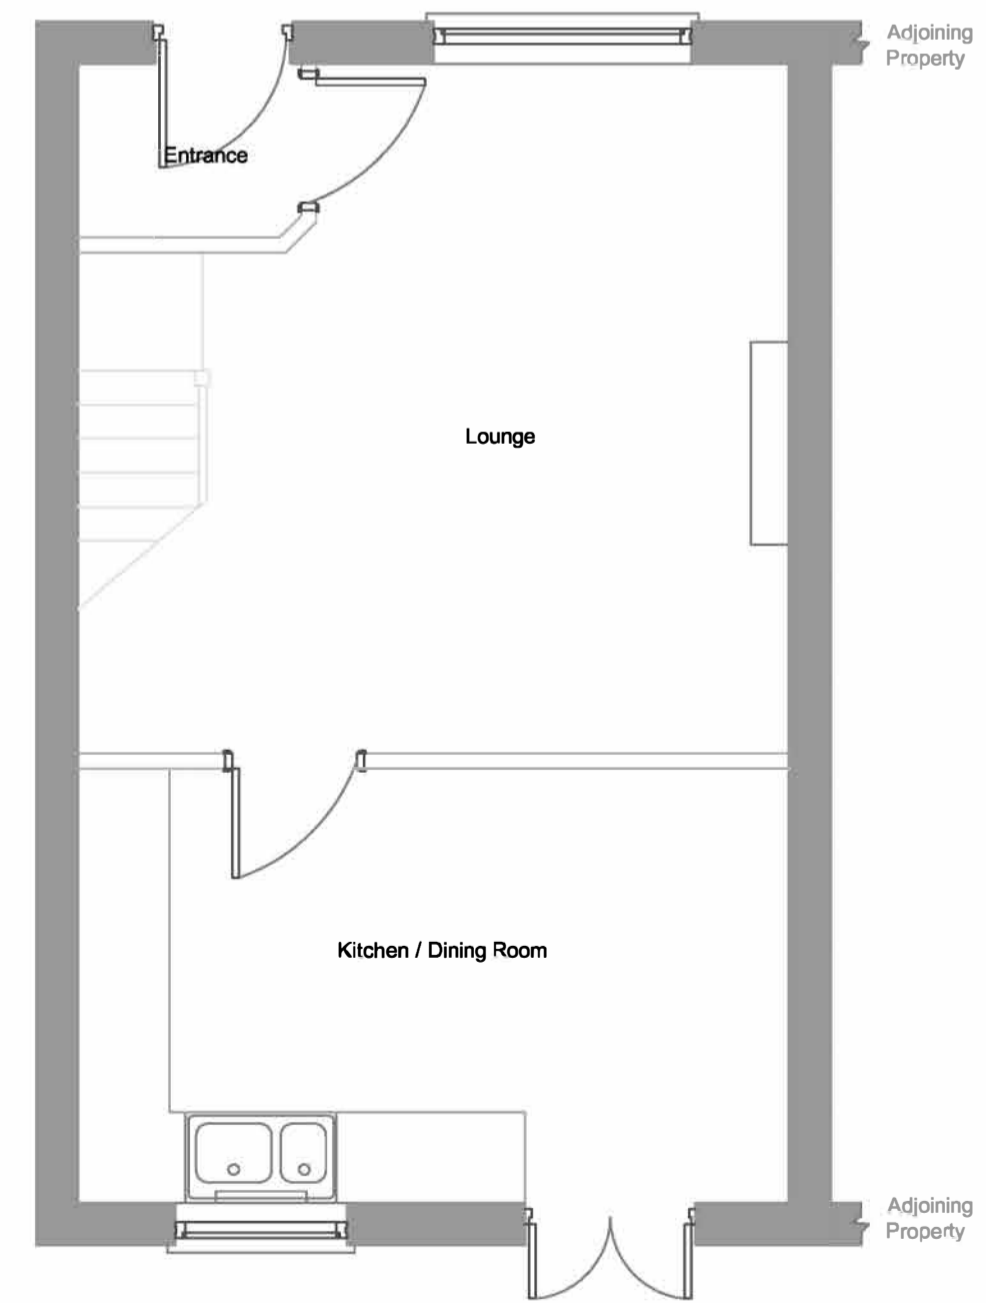

Existing Ground Floor Plan Scale 1:50

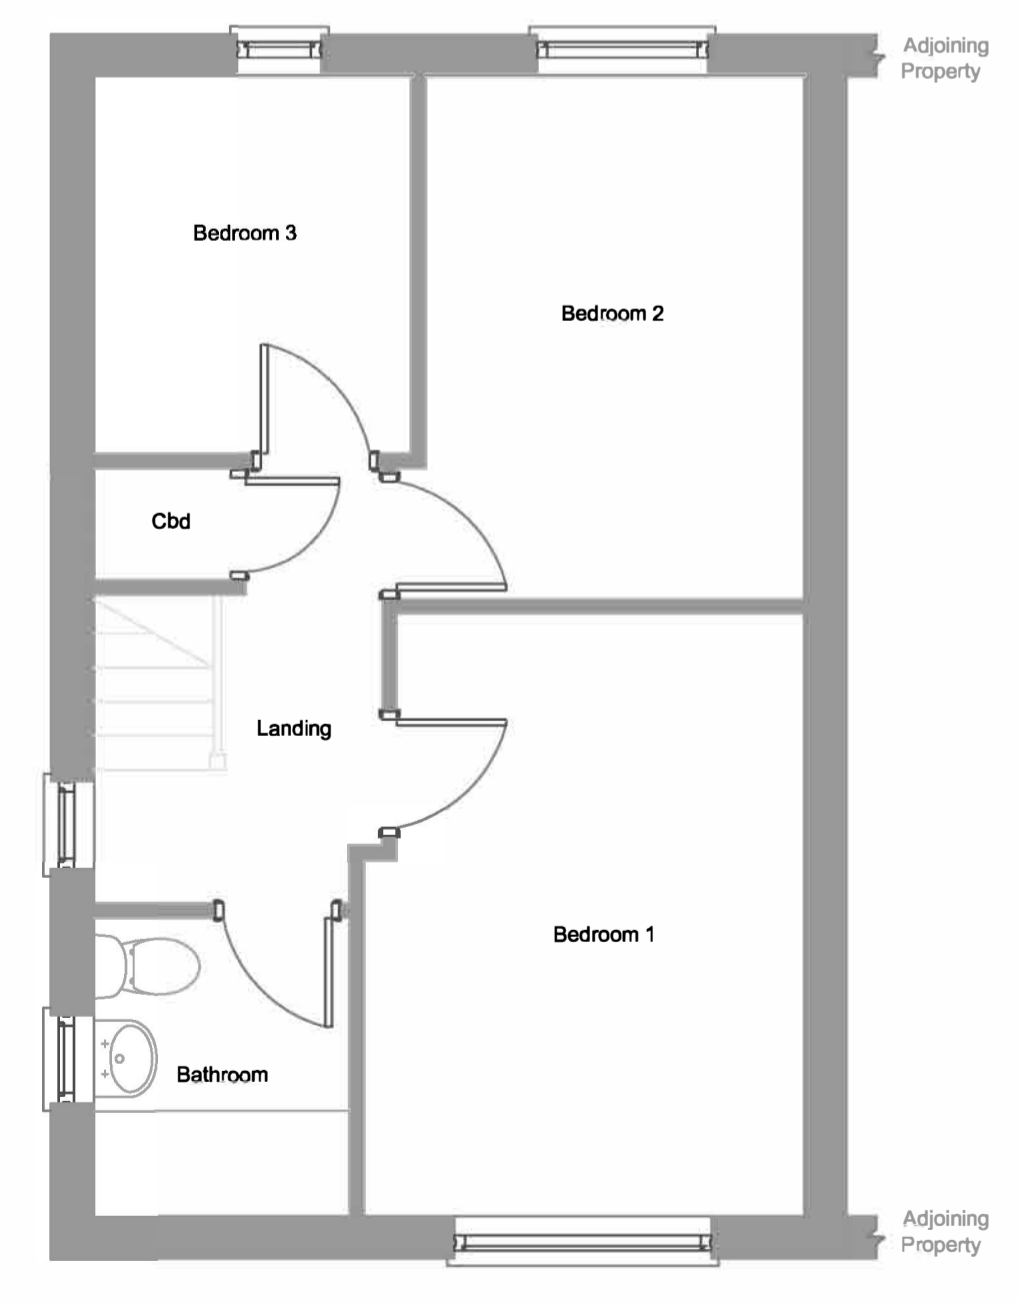

Existing First Floor Plan Scale 1:50

JOB NO: 1000-01-12	DRAWING NO: 01-12-01	REVISION: -	SCALE(S): As Shown @ A1
DRAWN: JJA	CHECKED: JKA	APPR: NA	DATE: Jan 2012
DRAWING STATUS: DRAFT			
DO NOT SCALE FROM THIS DRAWING. CHECK ALL DIMENSIONS ON SITE			